


ROAD

ROAD

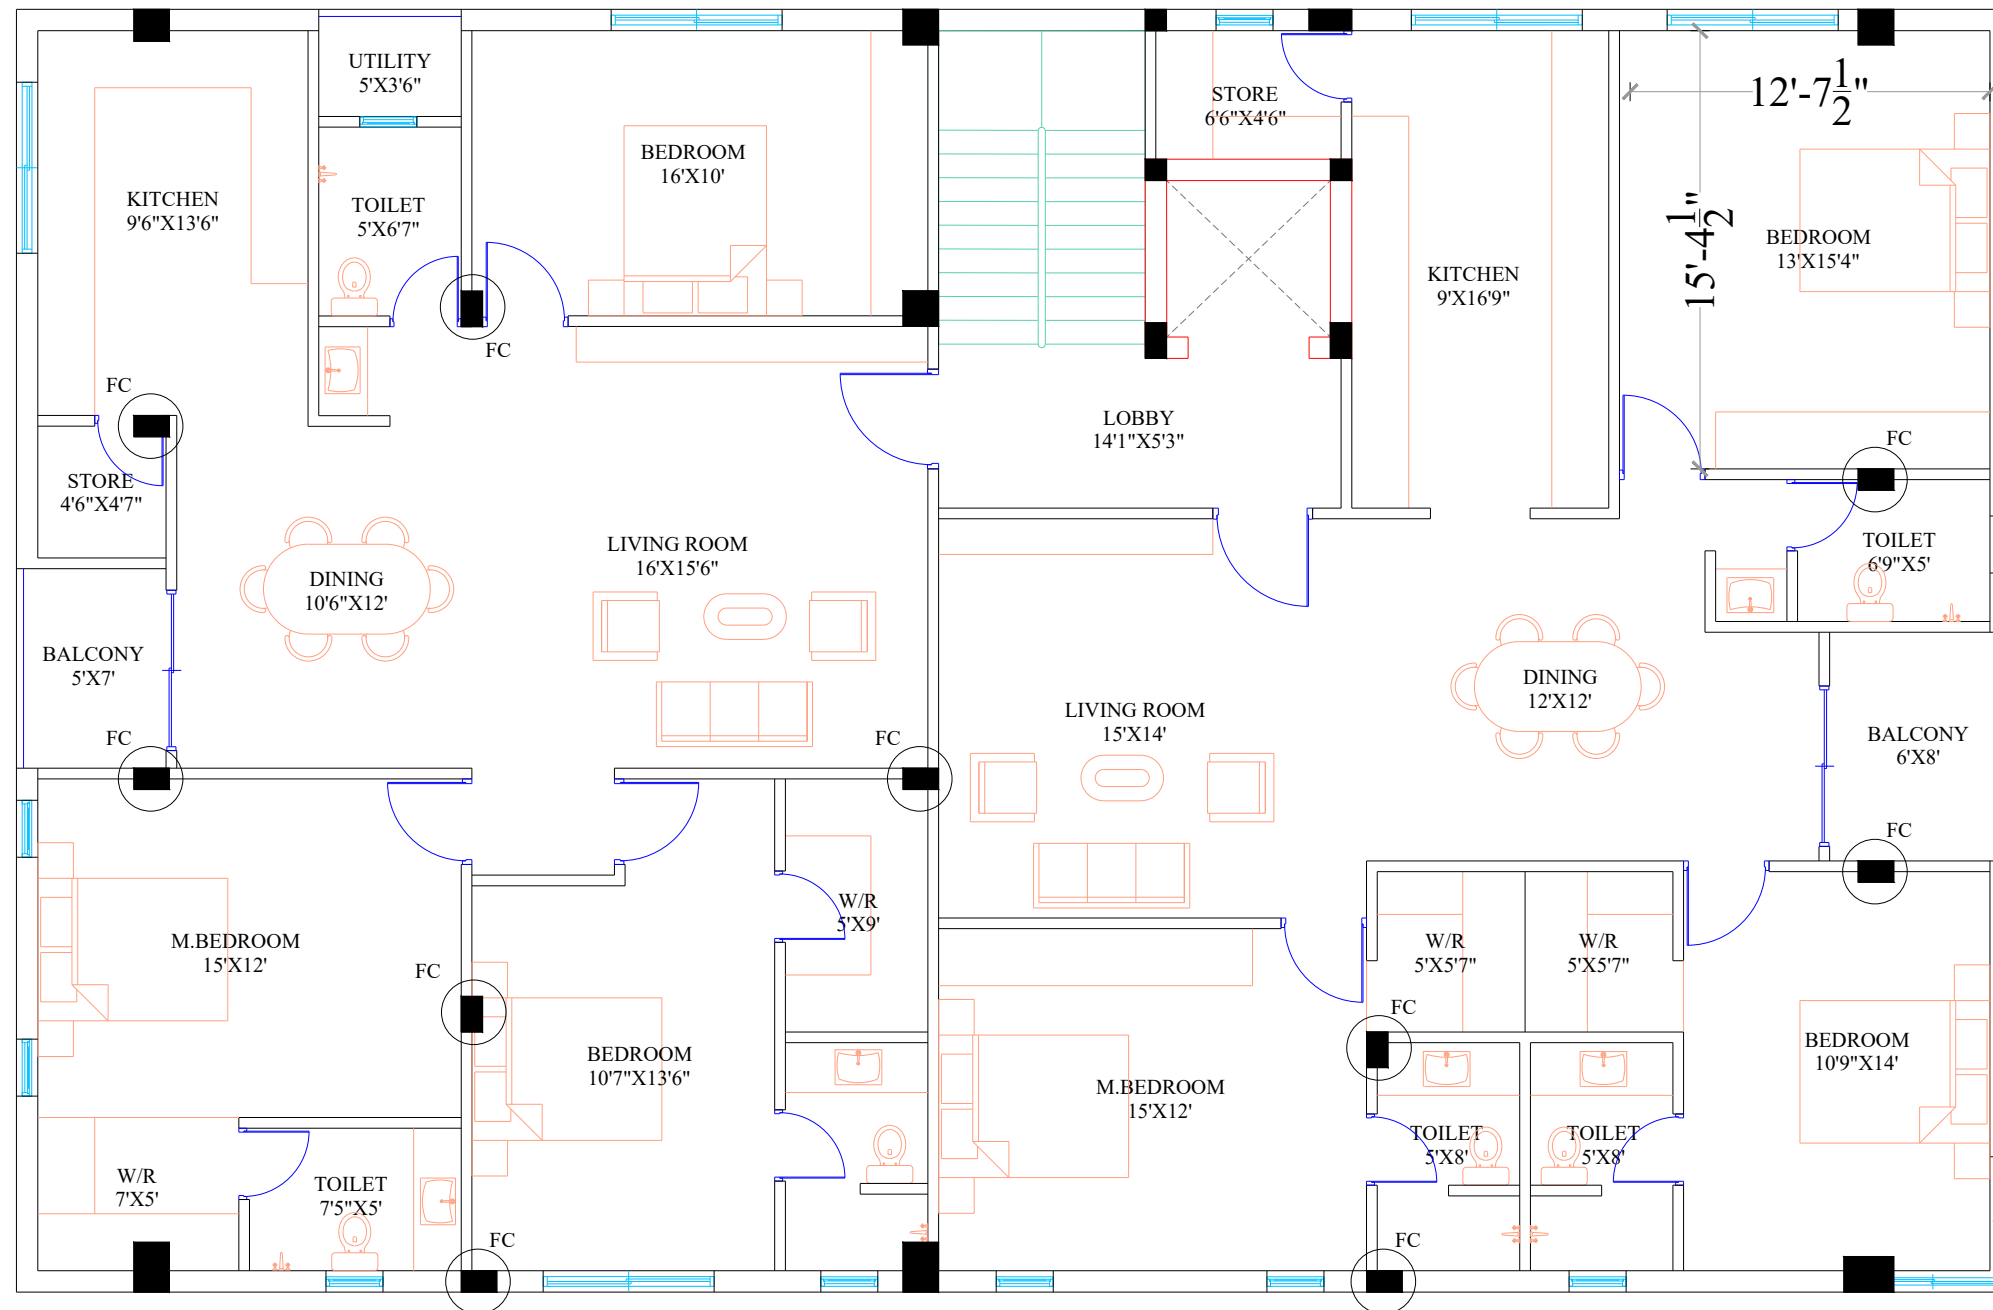

AMENDMENT		
GRAPHIC SCALE: 0CM 1CM 2CM 3CM		NORTH: N
CLIENT: Mr. SHRENIKJI		
PROJECT: RESIDENTIAL PROJECT @ BRETHAPET ROAD, VEPERY.		
DRAWING TITLE: TYPICAL FLOOR - 3 FLOORS		
☐ CONCEPTUAL DRAWING ☒ SCHEMATIC DRAWING ☐ WORKING DRAWING ☐ AS BUILT DRAWING		
SCALE: NA	DRAWN: SJ	REVISION NO.:
DATE:	CHKD: JK	
DRAWING NO.: SCH- 003		SHEET SIZE & NO.: A-3
ARCHITECTS:		