



GENERAL NOTES:
• ALL DIMENSIONS ARE IN FEET & INCHES AND ARE UNFINISHED DIMENSIONS UNLESS OTHERWISE SPECIFIED.
• ALL LEVELS ARE IN FEET & INCHES AND ARE UNFINISHED LEVELS UNLESS OTHERWISE SPECIFIED
• DO NOT SCALE DRAWINGS. ONLY WRITTEN DIMENSIONS SHALL BE FOLLOWED. ANY DISCREPANCIES NOTED SHALL BE BROUGHT TO THE NOTICE OF THE ARCHITECT PRIOR TO EXECUTION.

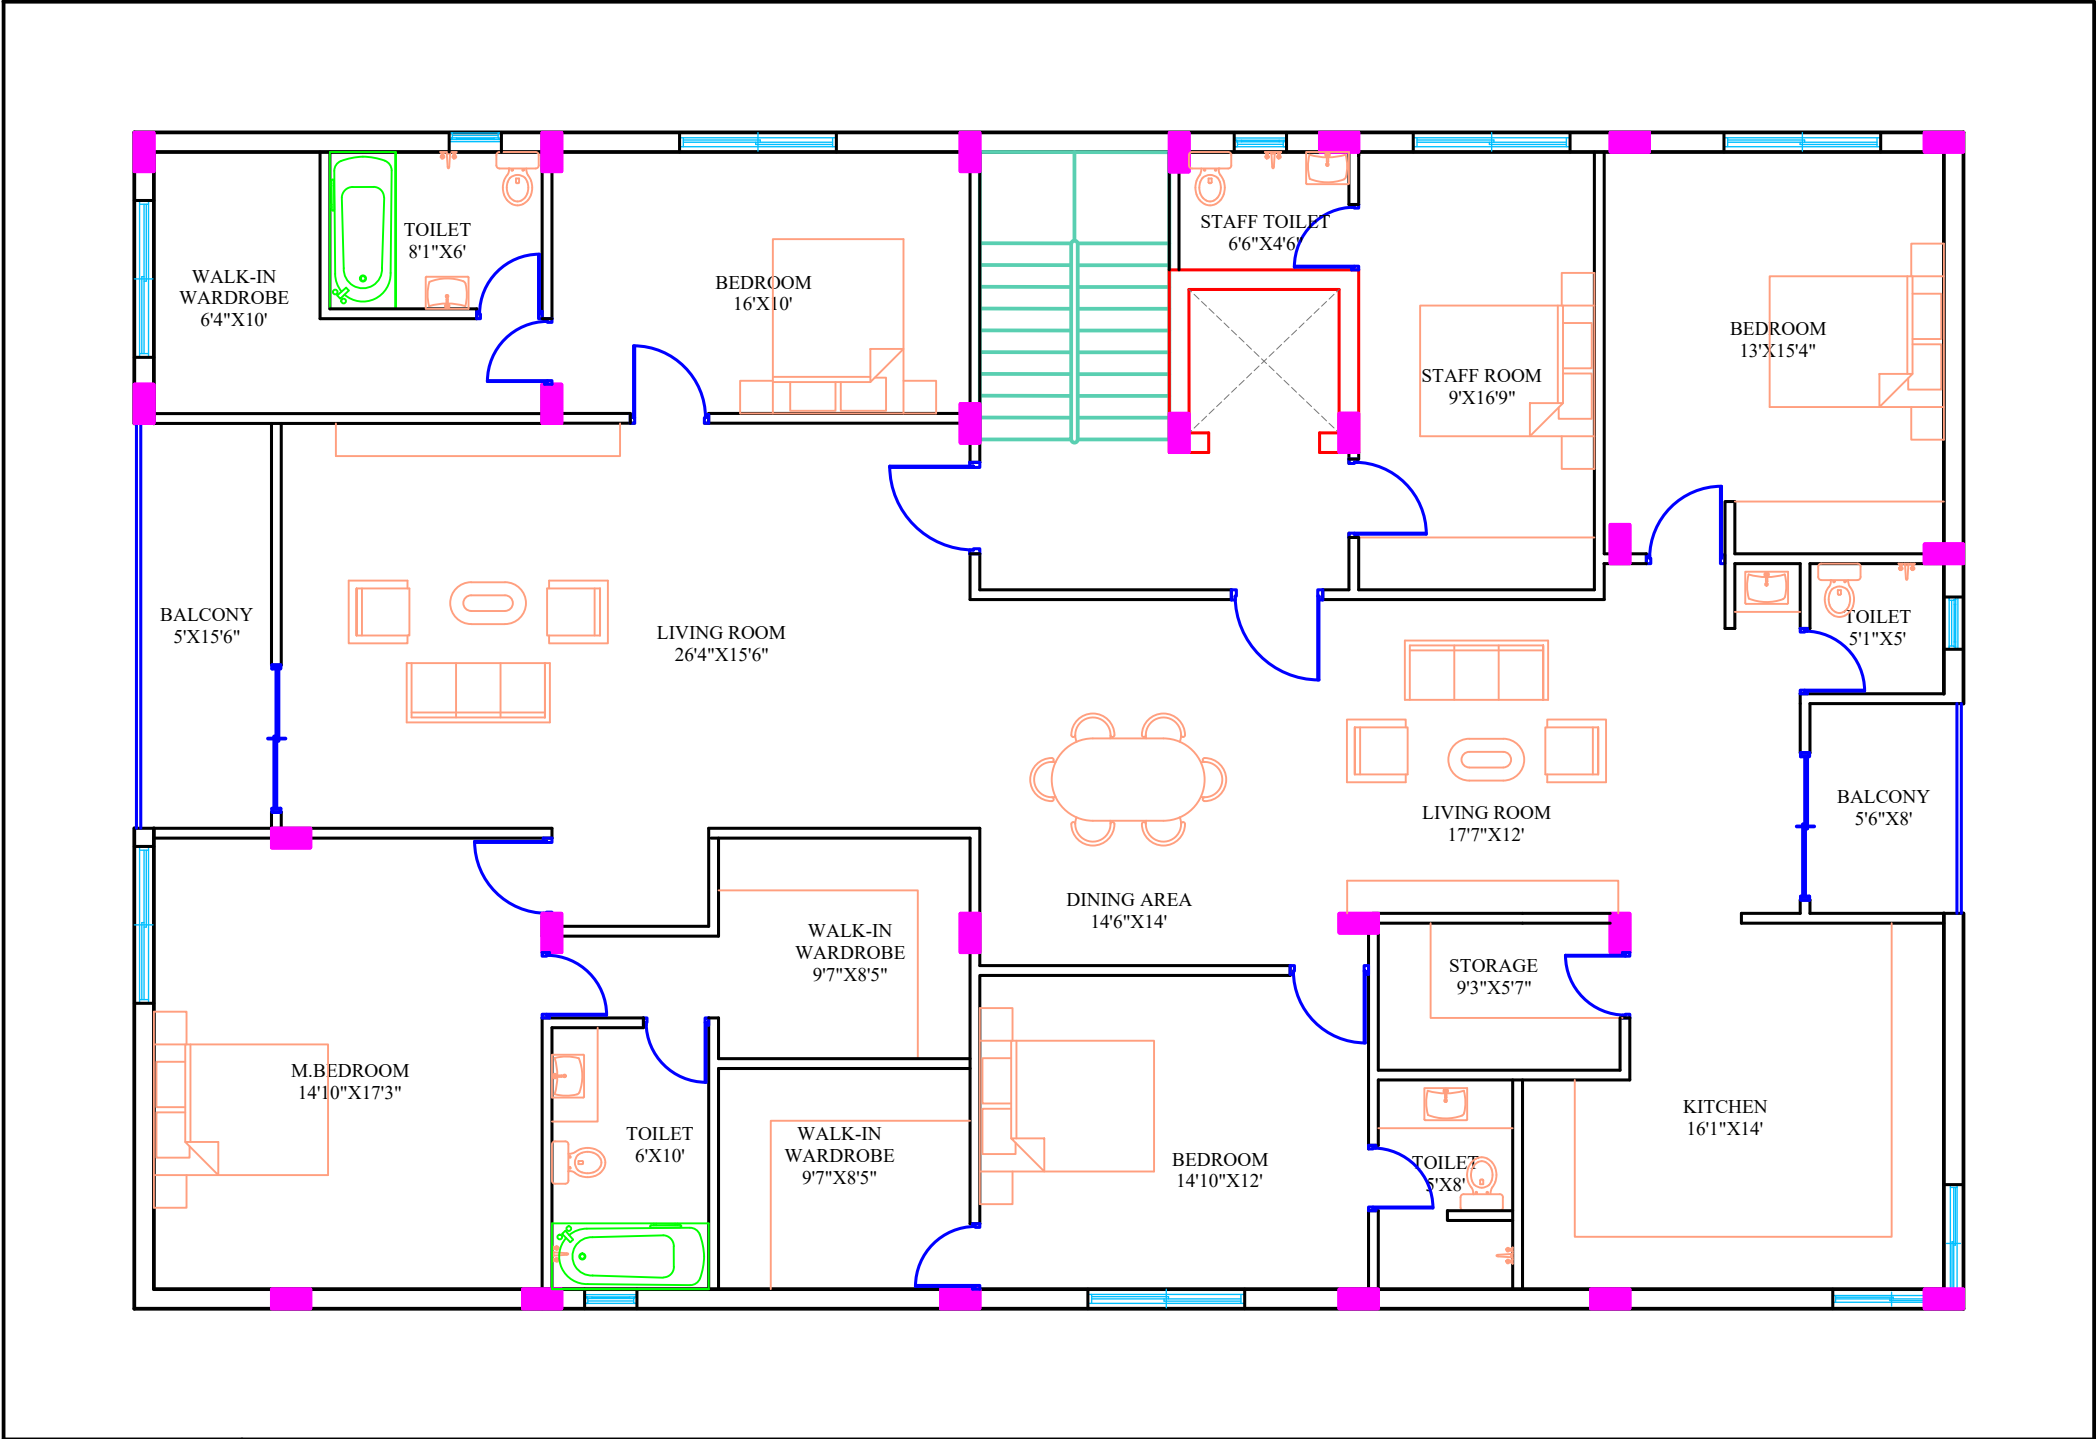

ROAD

ROAD

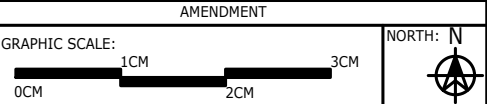

CLIENT:
Mr. SHRENIKJI

PROJECT:
**RESIDENTIAL PROJECT
@ BRETHAPET ROAD, VEPERY.**

DRAWING TITLE:
4 BHK - OPTION 01

☐ CONCEPTUAL DRAWING ☐ WORKING DRAWING
☒ SCHEMATIC DRAWING ☐ AS BUILT DRAWING

SCALE: NA	DRAWN: SJ	REVISION NO.:
DATE: 19.10.2024	CHKD: JK	
DRAWING NO.: SCH- 003		SHEET SIZE & NO.: A-3

ARCHITECTS:

ASPIRE ARCHITECTS

40/20 Dr. Alagappa Road, Kilpauk, Chennai.
Contact : 9841211148 ; 044 3566 7072.